


ARTISTIC PERSPECTIVE AA- N.T.S

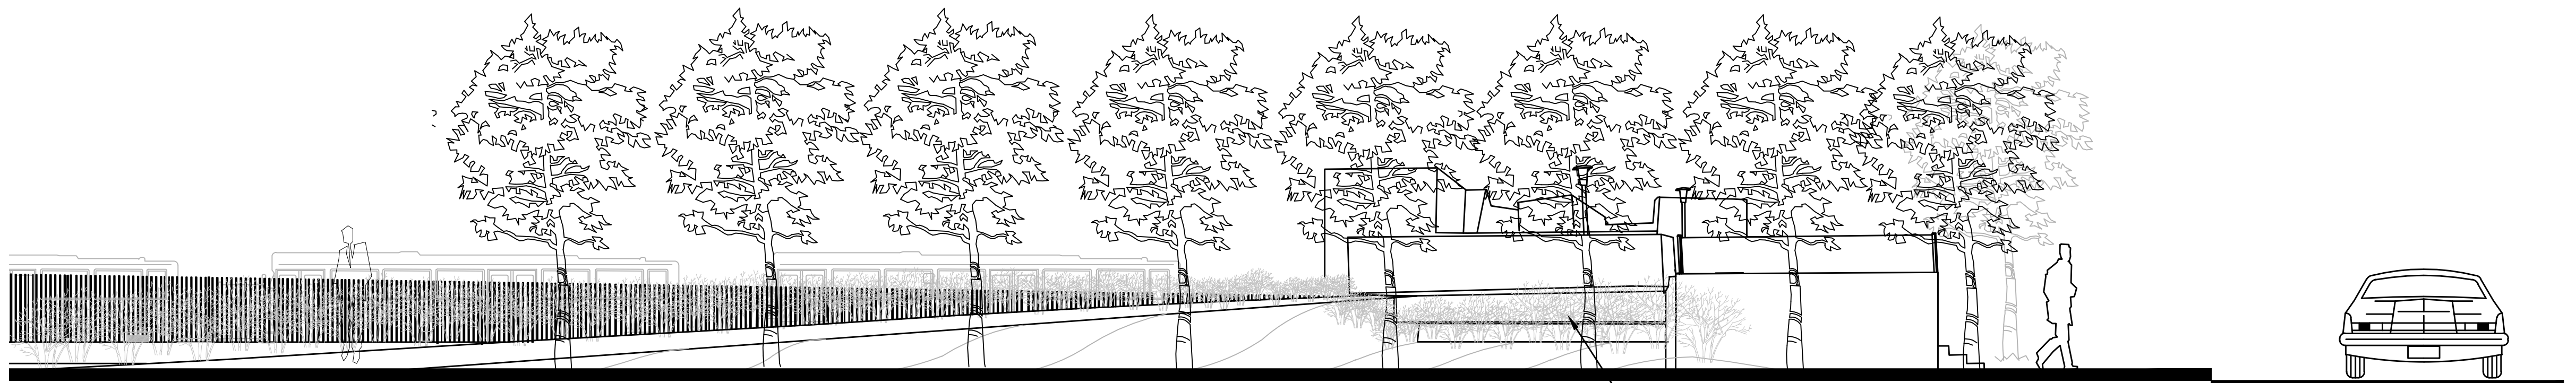

NEW ENGINEERED CONCRETE WALL

11 STREET

ARTISTIC ELEVATION BB- N.T.S

