



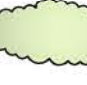

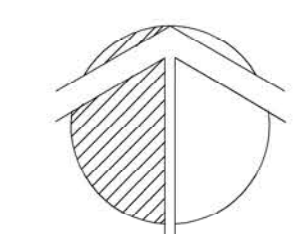
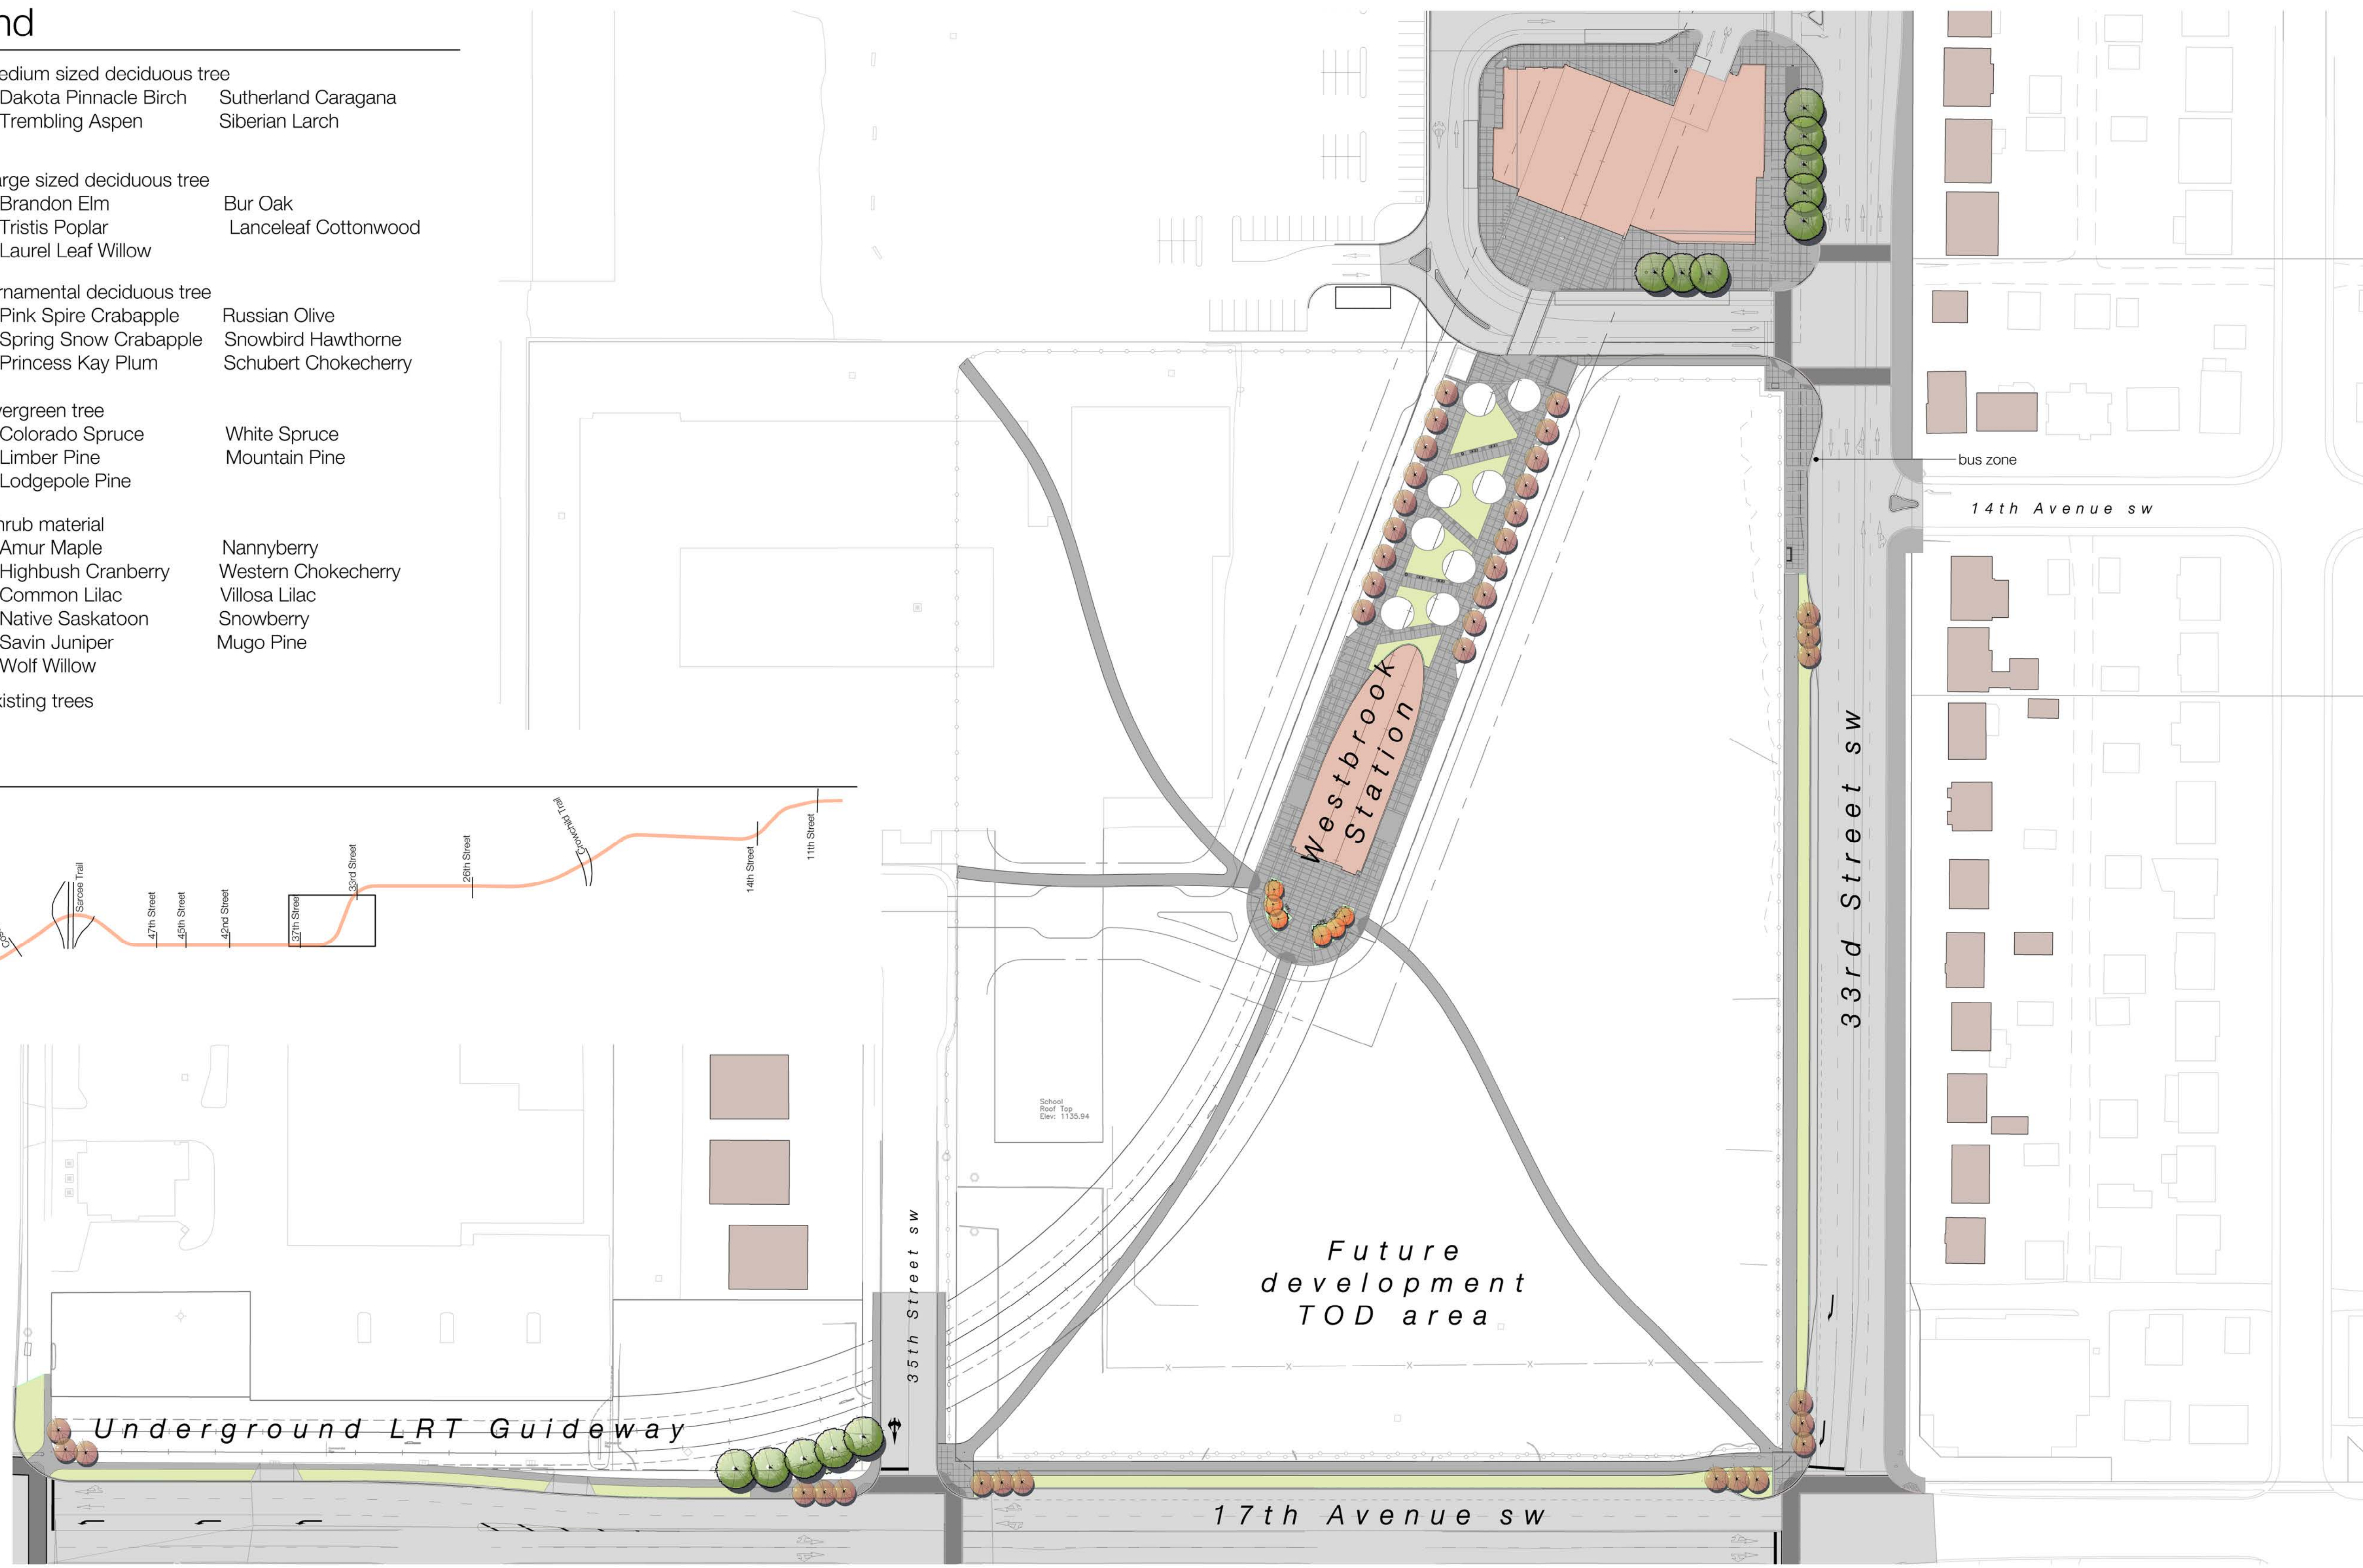
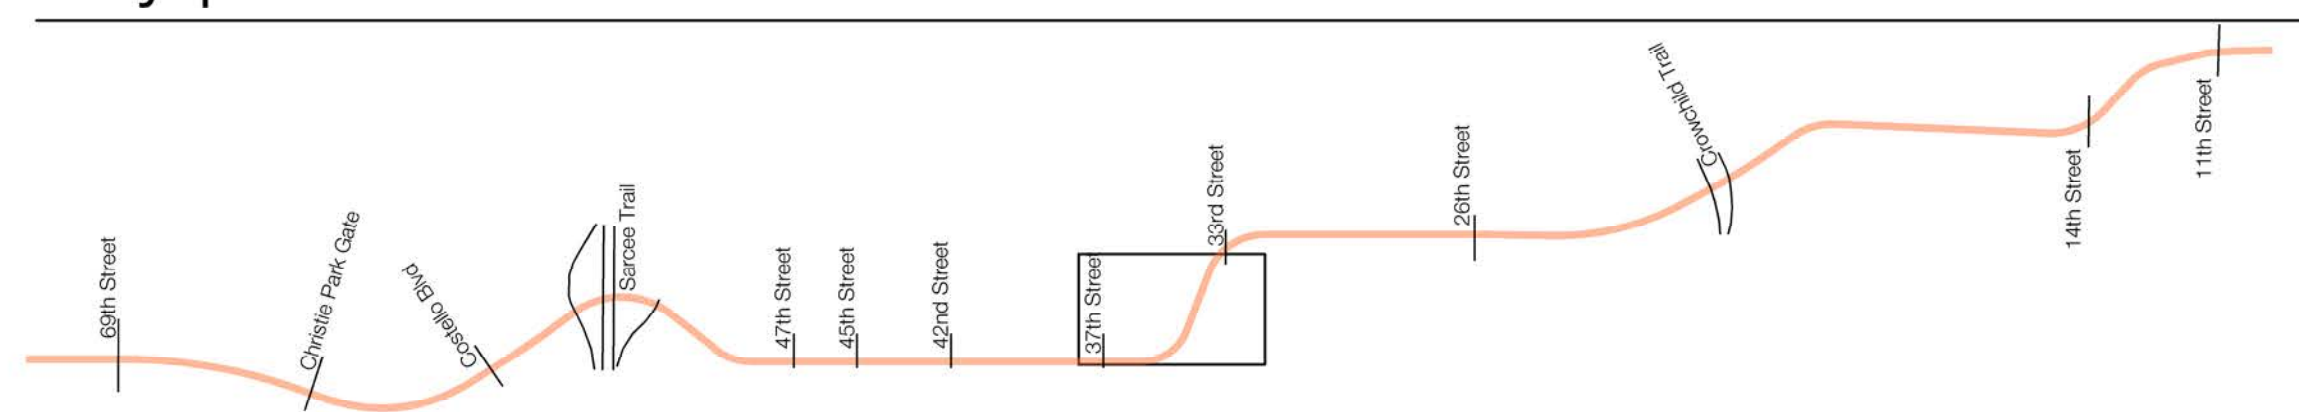


# Plant legend

-  Medium sized deciduous tree
  - Dakota Pinnacle Birch
  - Trembling Aspen
  - Sutherland Caragana
  - Siberian Larch
-  Large sized deciduous tree
  - Brandon Elm
  - Tristis Poplar
  - Laurel Leaf Willow
  - Bur Oak
  - Lanceleaf Cottonwood
-  Ornamental deciduous tree
  - Pink Spire Crabapple
  - Spring Snow Crabapple
  - Princess Kay Plum
  - Russian Olive
  - Snowbird Hawthorne
  - Schubert Chokecherry
-  Evergreen tree
  - Colorado Spruce
  - Limber Pine
  - Lodgepole Pine
  - White Spruce
  - Mountain Pine
-  Shrub material
  - Amur Maple
  - Highbush Cranberry
  - Common Lilac
  - Native Saskatoon
  - Savin Juniper
  - Wolf Willow
  - Nannyberry
  - Western Chokecherry
  - Villosa Lilac
  - Snowberry
  - Mugo Pine
-  Existing trees

# Key plan



# Public Open House

## L3.10 - Westbrook Station area

